



DRAWN BY: FERN LIDDELL

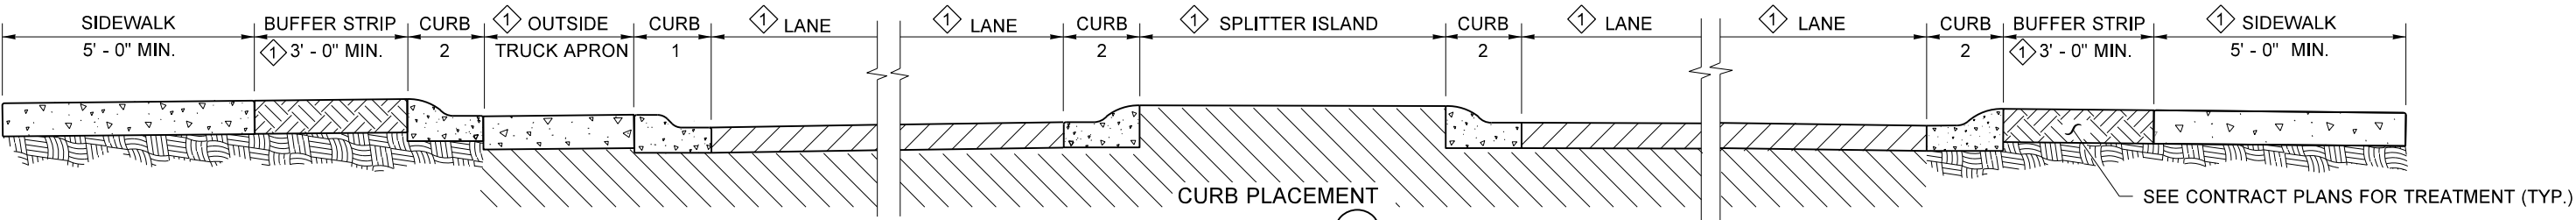

SECTION A

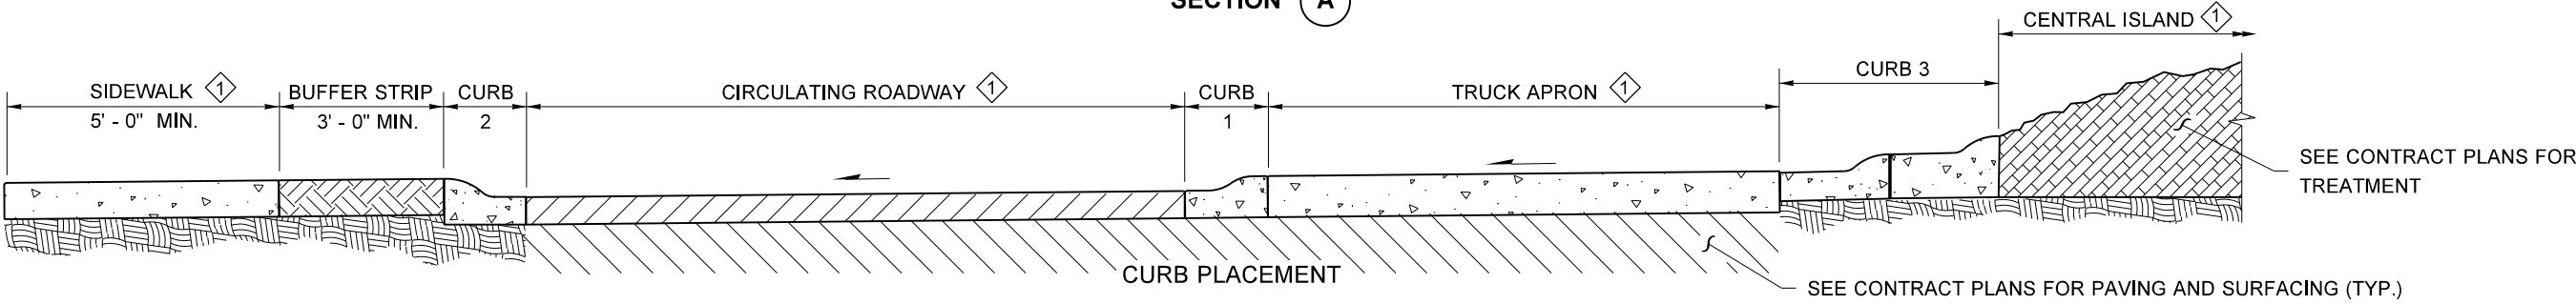

SECTION B


(ROUNDAABOUT CONFIGURATION WILL VARY
DEPENDING ON CONTRACT PLANS)

NOTES


1. Construct curb joints at cement concrete pavement transverse joint locations. If all adjacent pavement is HMA, see **Standard Plan F-30.10** for Curb Expansion and Contraction Joint Spacing.
2. A 2 inch vertical curb may be used where low clearance vehicles or trucks are present.

LEGEND

- ① Width varies ~ See Contract Plans.
- ② Match adjacent pavement thickness but not less than 6 inches.

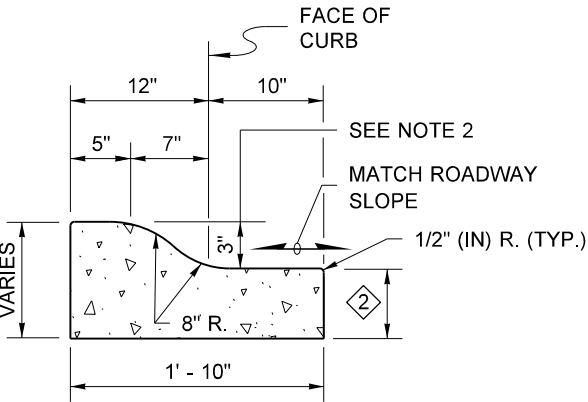


CURB 1
ROUNDAABOUT TRUCK APRON
CEMENT CONCRETE CURB & GUTTER
(ROLLED CURB)

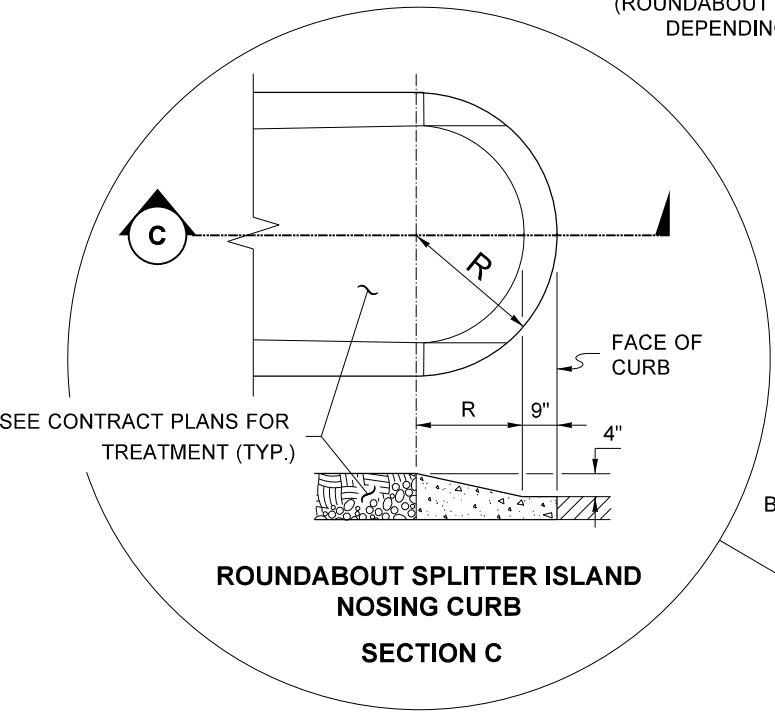


SECTION C
ROUNDAABOUT SPLITTER ISLAND
NOSING CURB


DETAIL
(SEE CONTRACT PLANS FOR R)

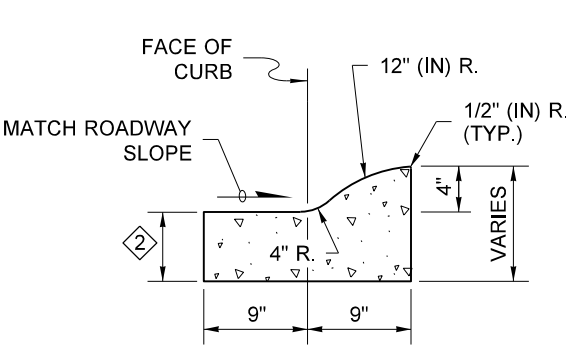


CURB 2
(OUTSIDE, RIGHT SIDE OR SPLITTER ISLAND)
ROUNDAABOUT CEMENT CONCRETE
CURB AND GUTTER
(ROLLED CURB)

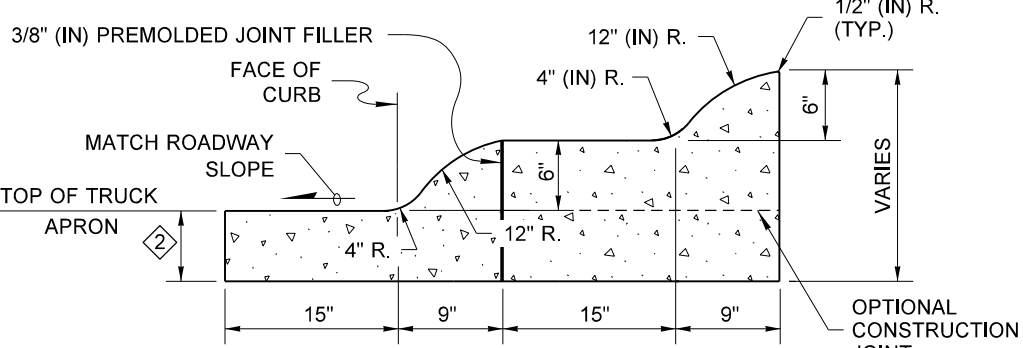

CURB 3
ROUNDAABOUT CENTRAL ISLAND
CEMENT CONCRETE CURB
(ROLLED CURB)

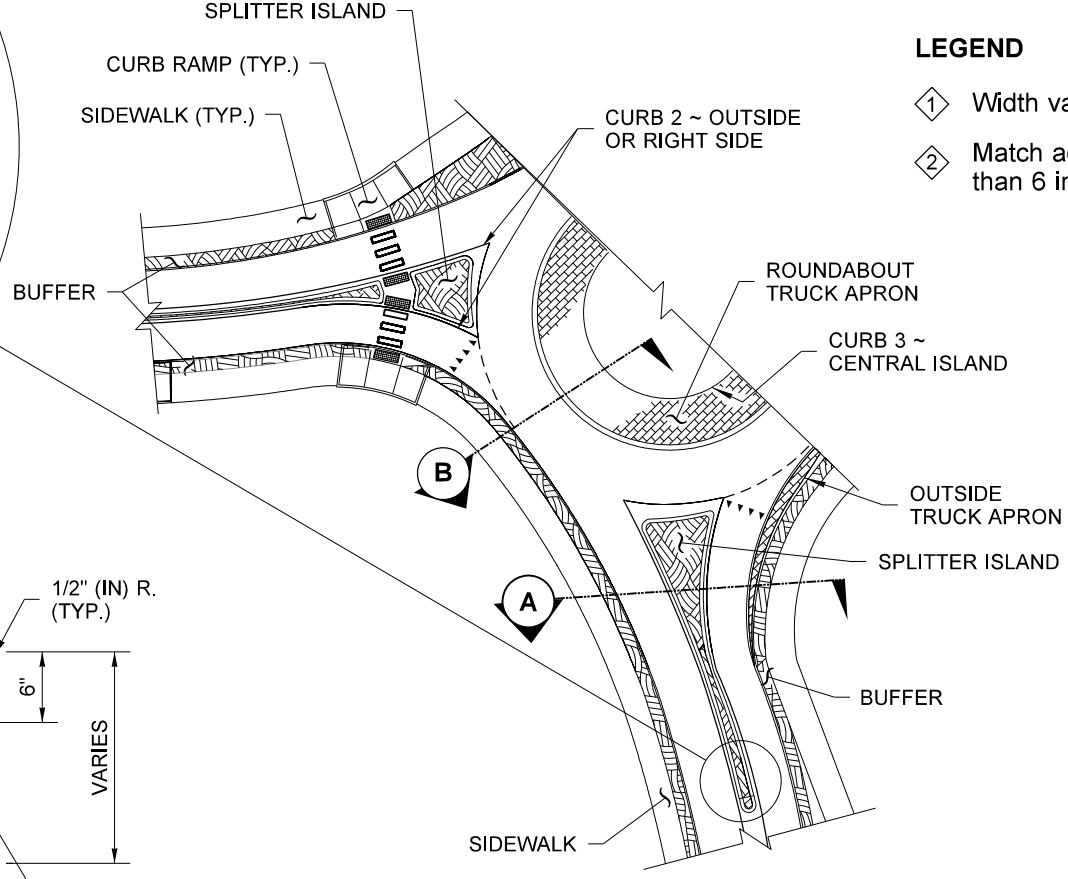

PARTIAL PLAN

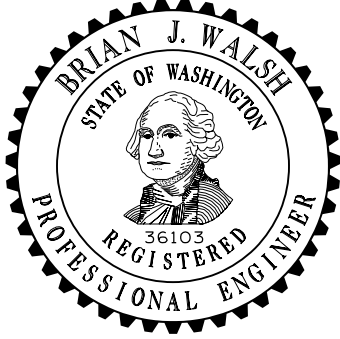

ROUNDAABOUT CEMENT
CONCRETE CURBS
STANDARD PLAN F-10.18-01

SHEET 1 OF 1 SHEET

APPROVED FOR PUBLICATION